


South Halls 1,2 Layout
S=1:400 (A3)
10/16/2024
Ver.5.2


Move-in
October 23(Wed) 12:00-6:00PM
October 24(Thu) 8:00AM-6:00PM
Move-out
October 27(Sun) 5:00PM-10:00PM

Legend
Fire alarm control panel
Electrical Supply Pit
Water supply and drainage pit
Gas/Water piping outlet.
Do not obstruct this area.
Existing wall sign.

South Hall 1

South Hall 2

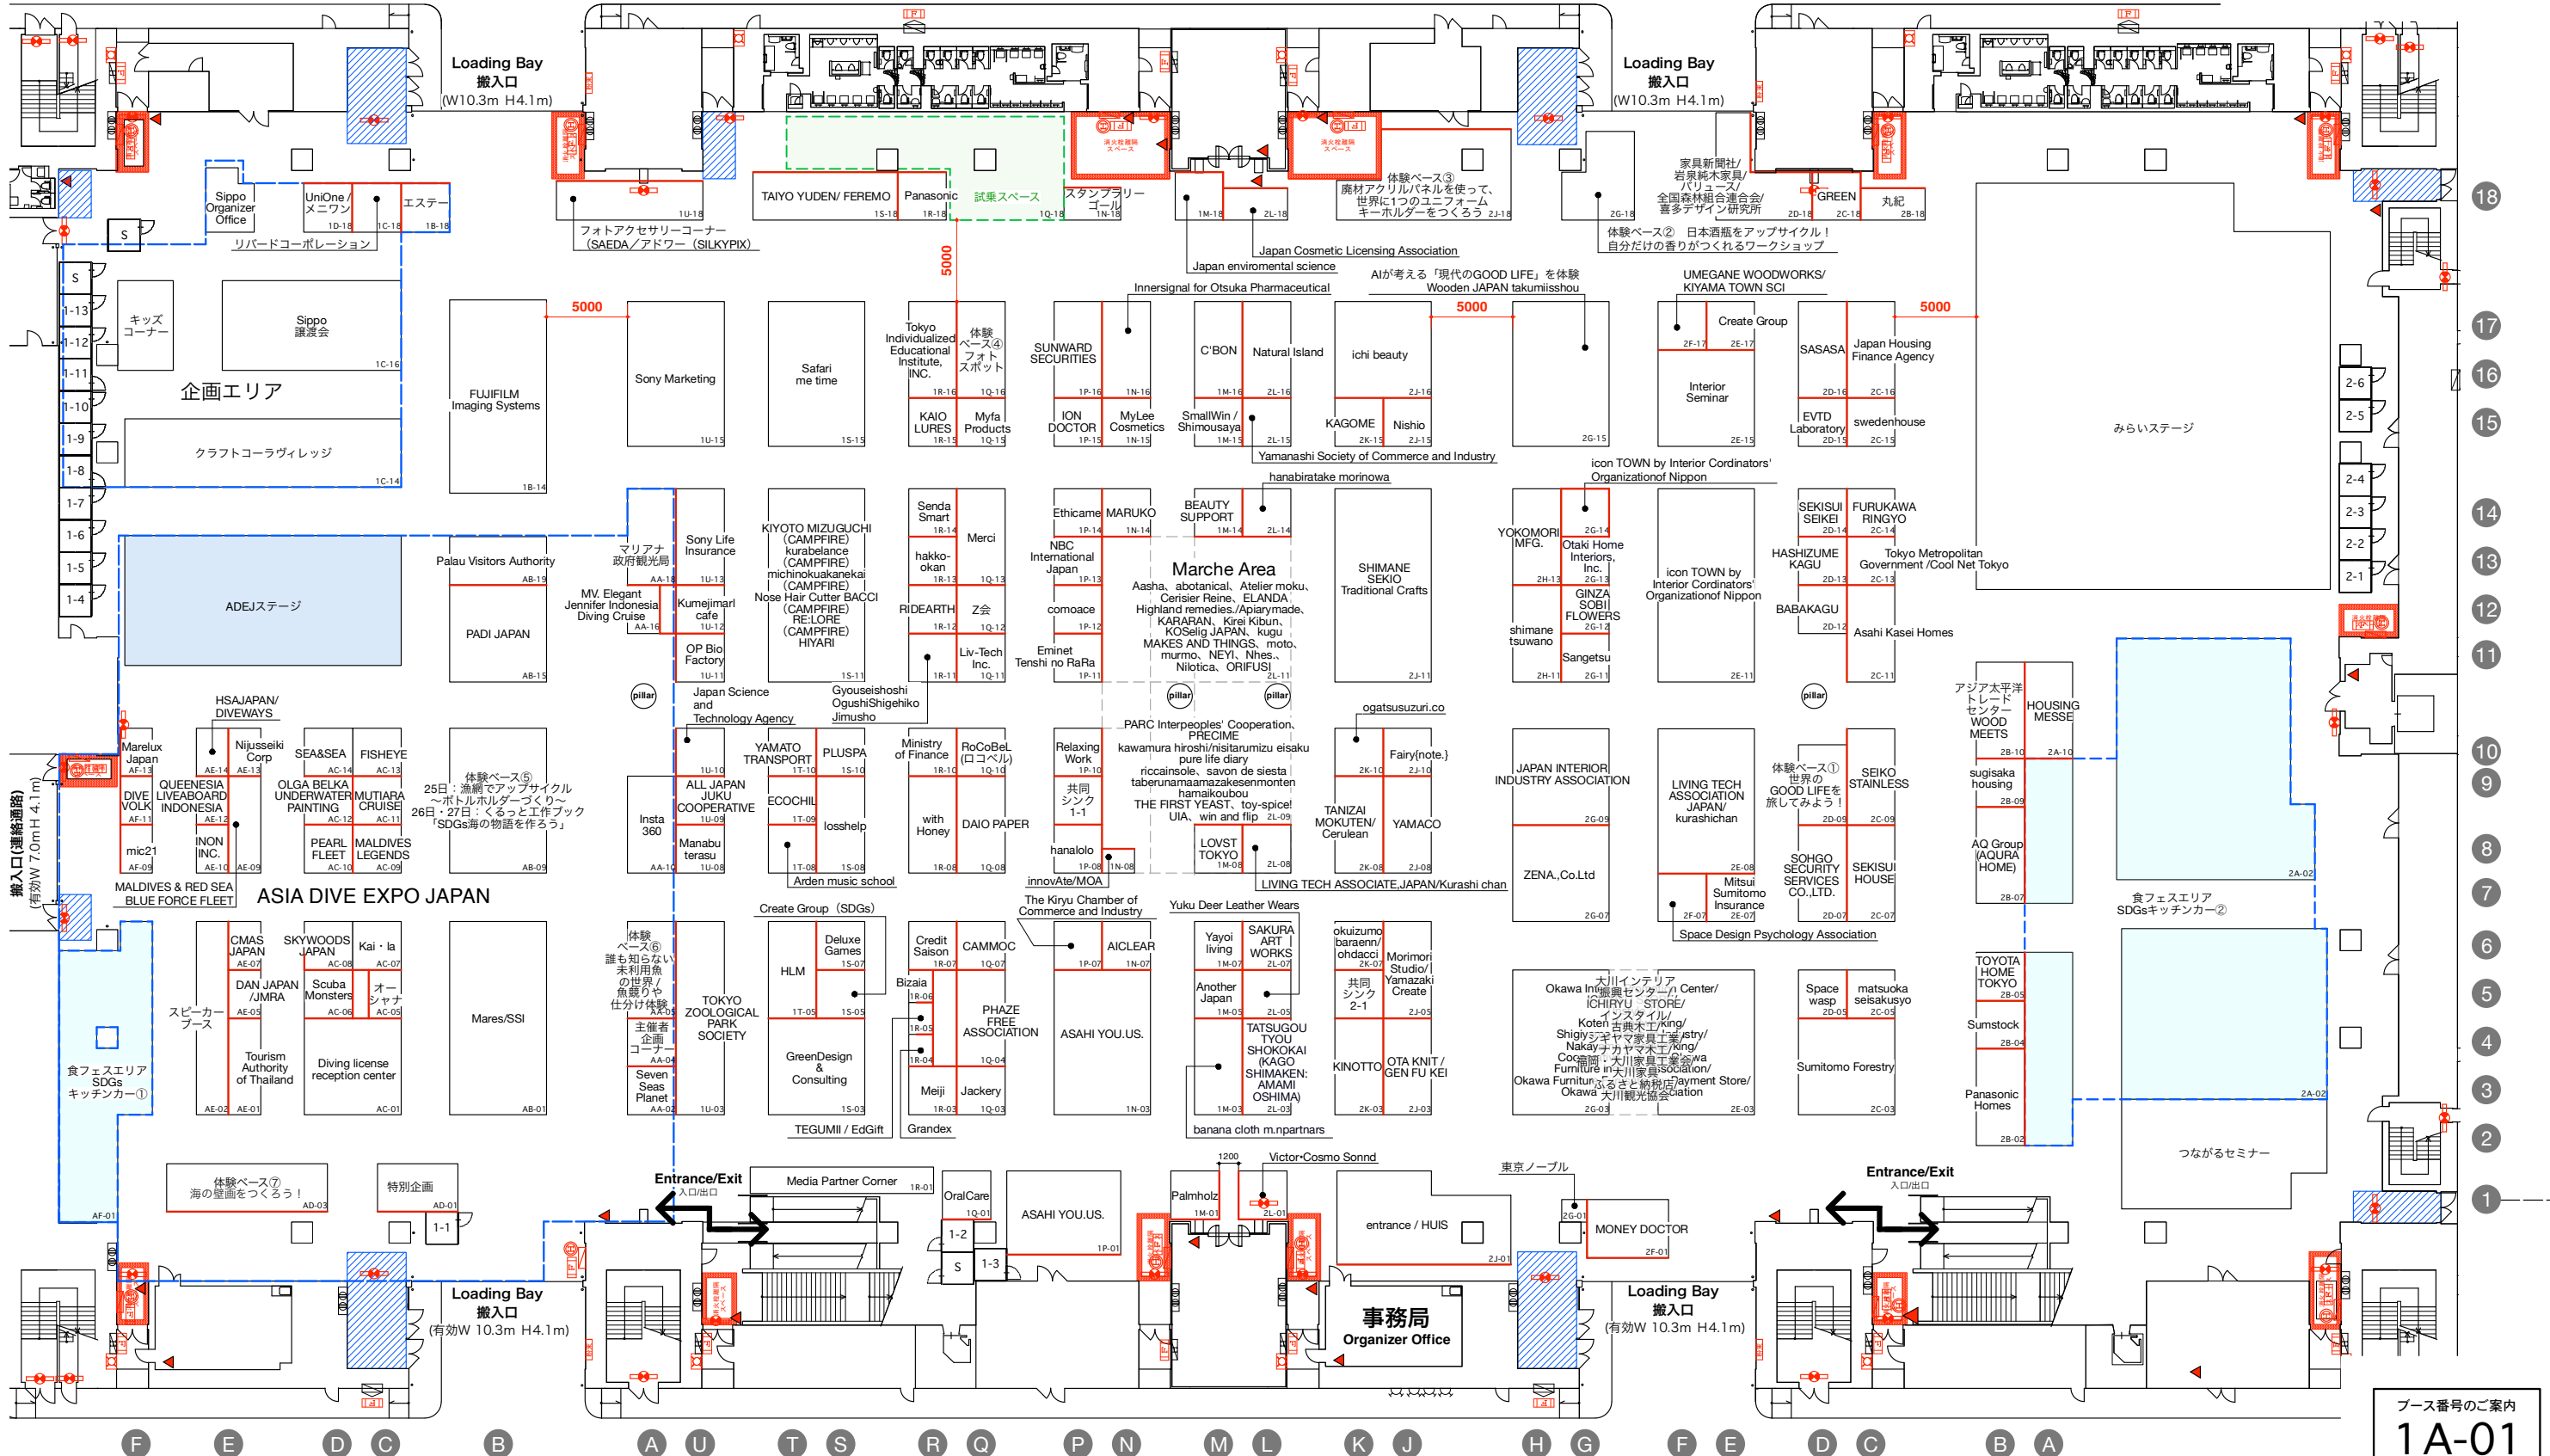

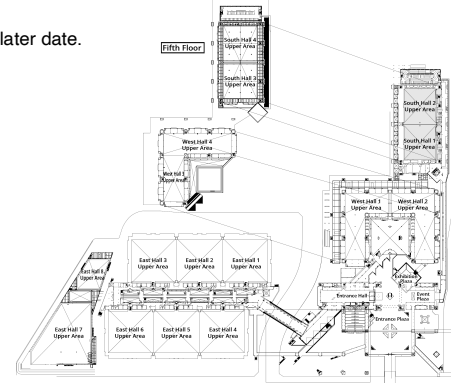


South Halls 1,2 Layout  
 S=1:400 (A3)  
 10/16/2024  
 Ver.5.2

Move-in October 23(Wed) 12:00-6:00PM October 24(Thu) 8:00AM-6:00PM	Move-out October 27(Sun) 5:00PM-10:00PM
--	--

**Legend**

- Fire alarm control panel
- E Electrical Supply Pit
- M Water supply and drainage pit
- Gas/Water piping outlet. Please note that this will be the pipe entrance and the pipe will pass through.
- Do not obstruct this area.
- Existing wall sign (The height of the part marked with slanted lines can only be raised to 3.6).

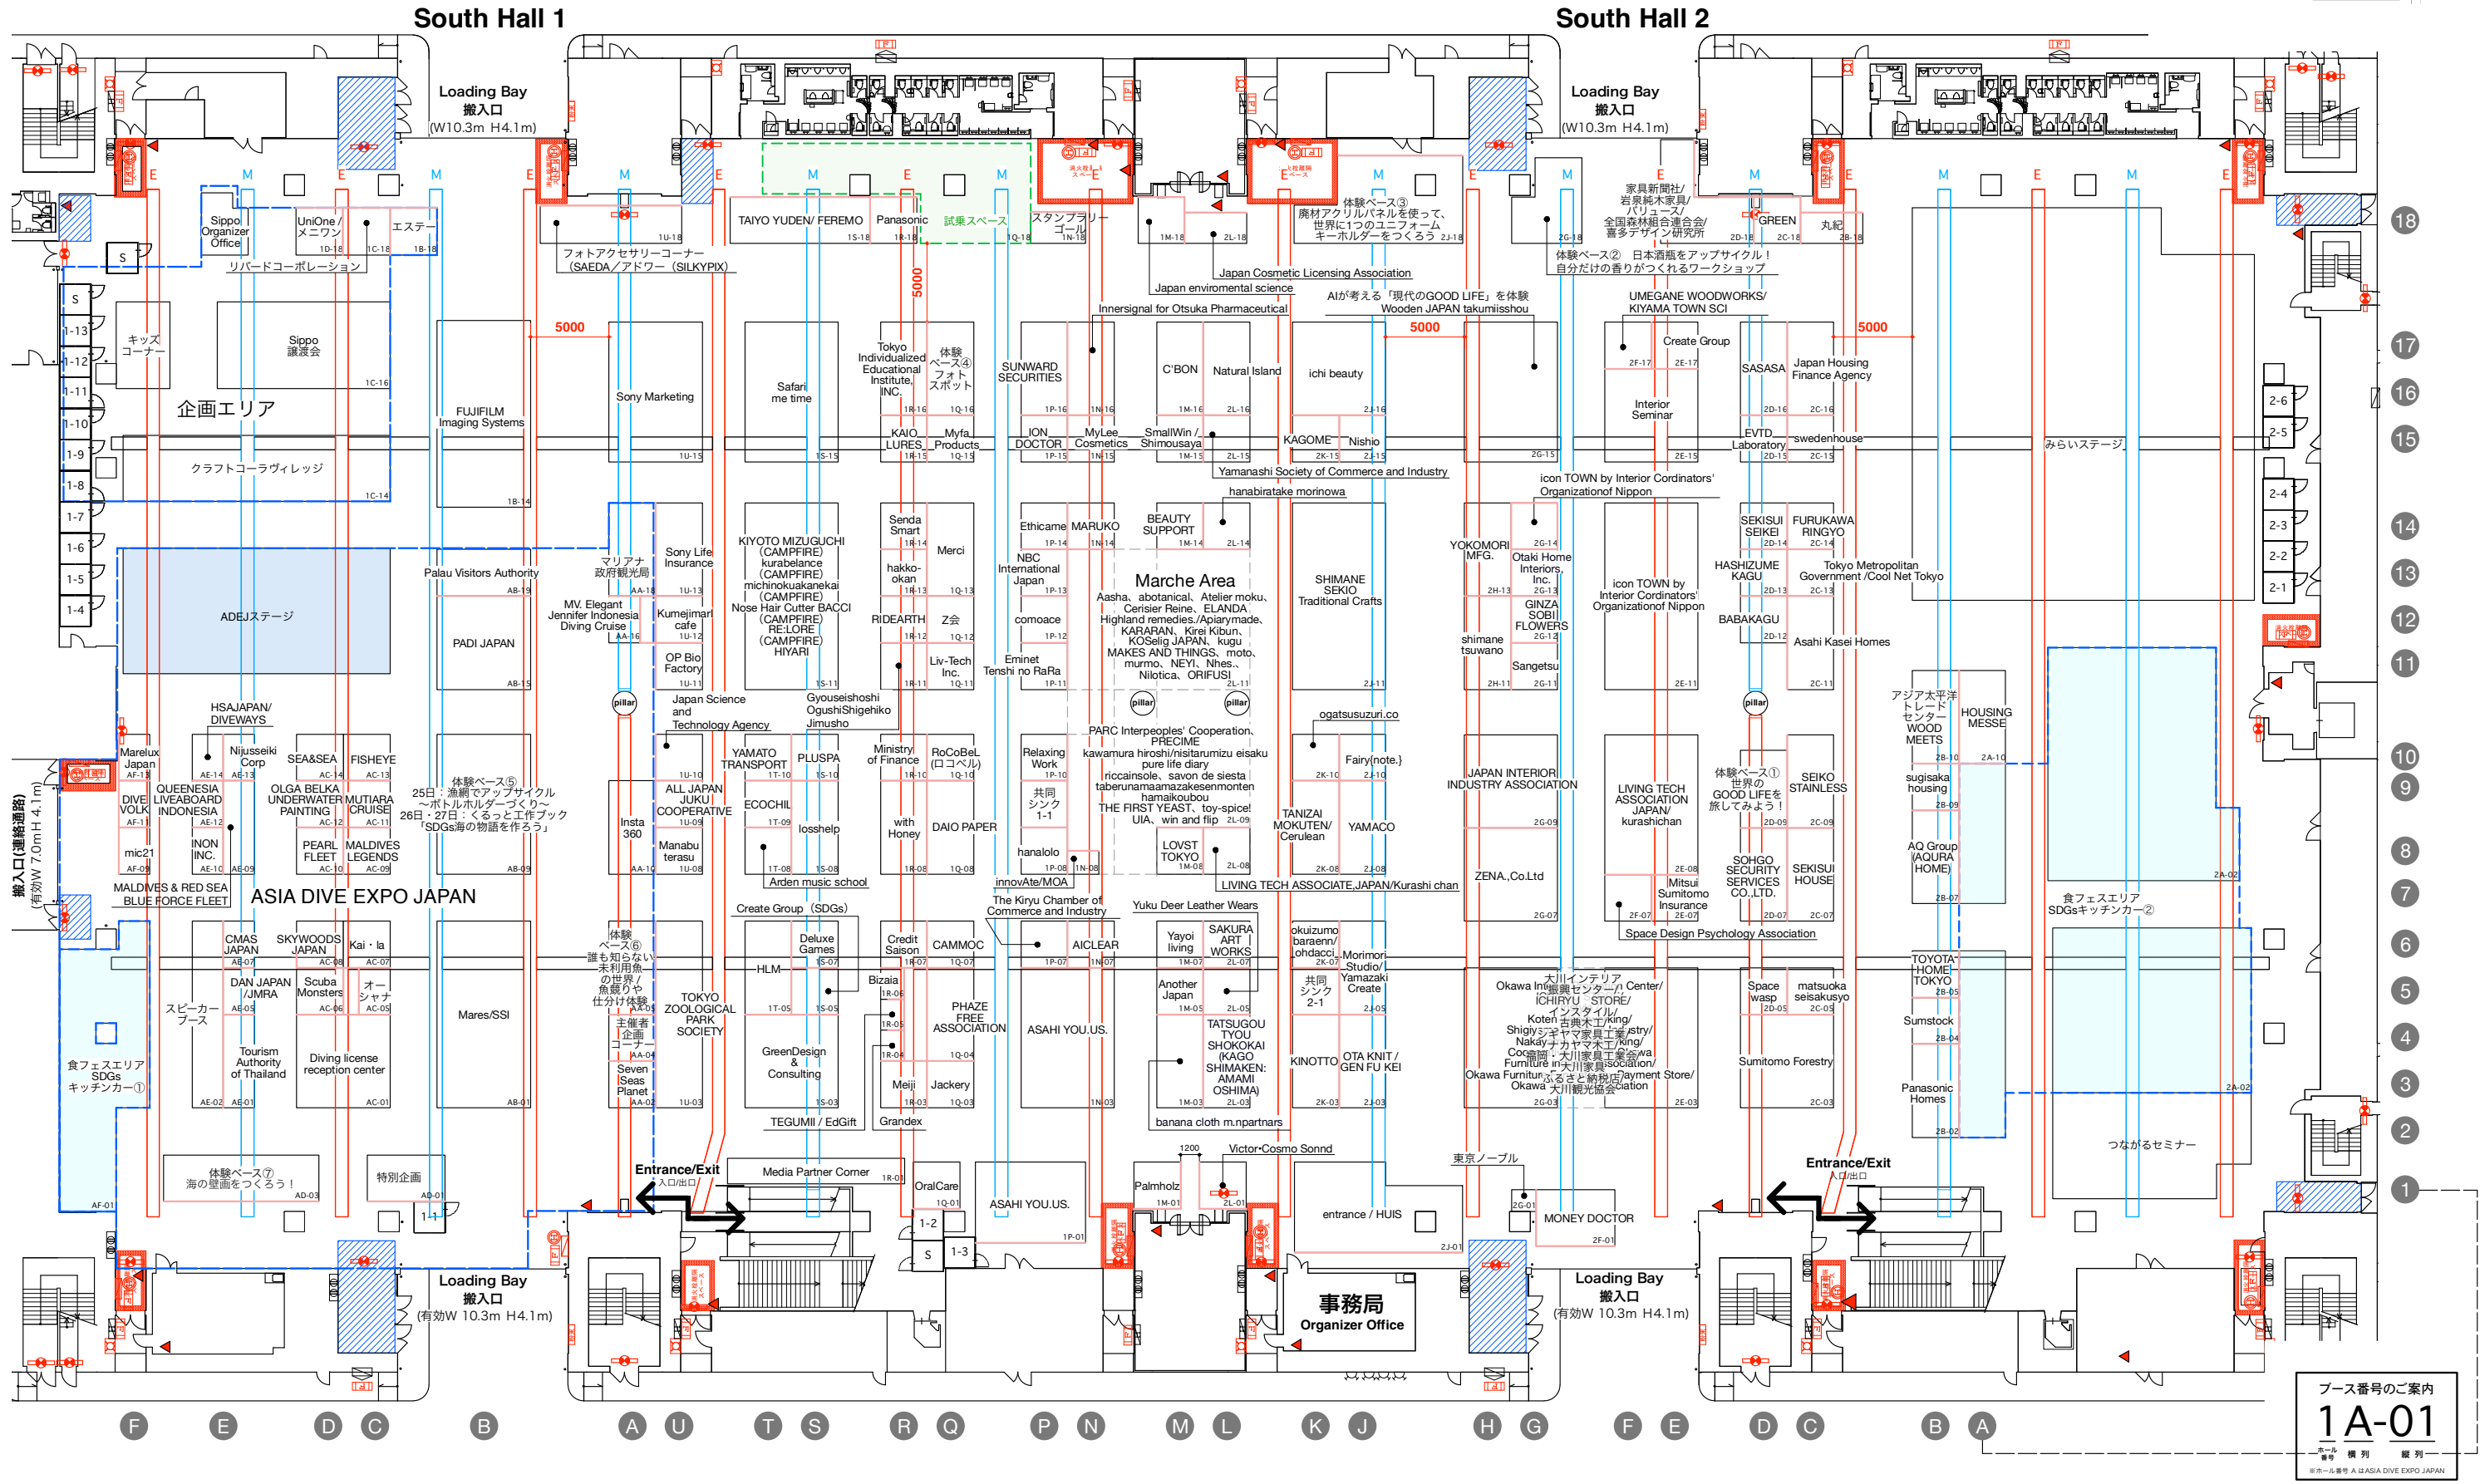


ブース番号のご案内  
**1A-01**  
 横列 縦列  
※A-U番号はASIA DIVE EXPO JAPAN

South Halls 3,4 Layout  
S=1:400 (A3)  
10/16/2024  
Ver.5.2

Move-in October 23(Wed) 12:00~6:00PM October 24(Thu) 8:00AM~6:00PM	Move-out October 27(Sun) 5:00PM~10:00PM
--	--


**Legend**

- Fire alarm control panel
- E Electrical Supply Pit
- M Water supply and drainage pit
- Gas/Water piping outlet. Please note that this will be the pipe entrance and the pipe will pass through.
- Do not obstruct this area.
- Existing wall sign (The height of the part marked with slanted lines can only be raised to 3.6).

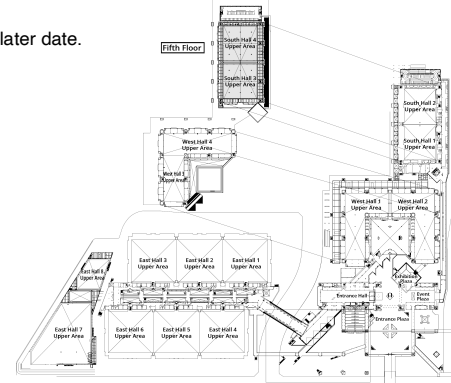

**South Hall 3**

**South Hall 4**

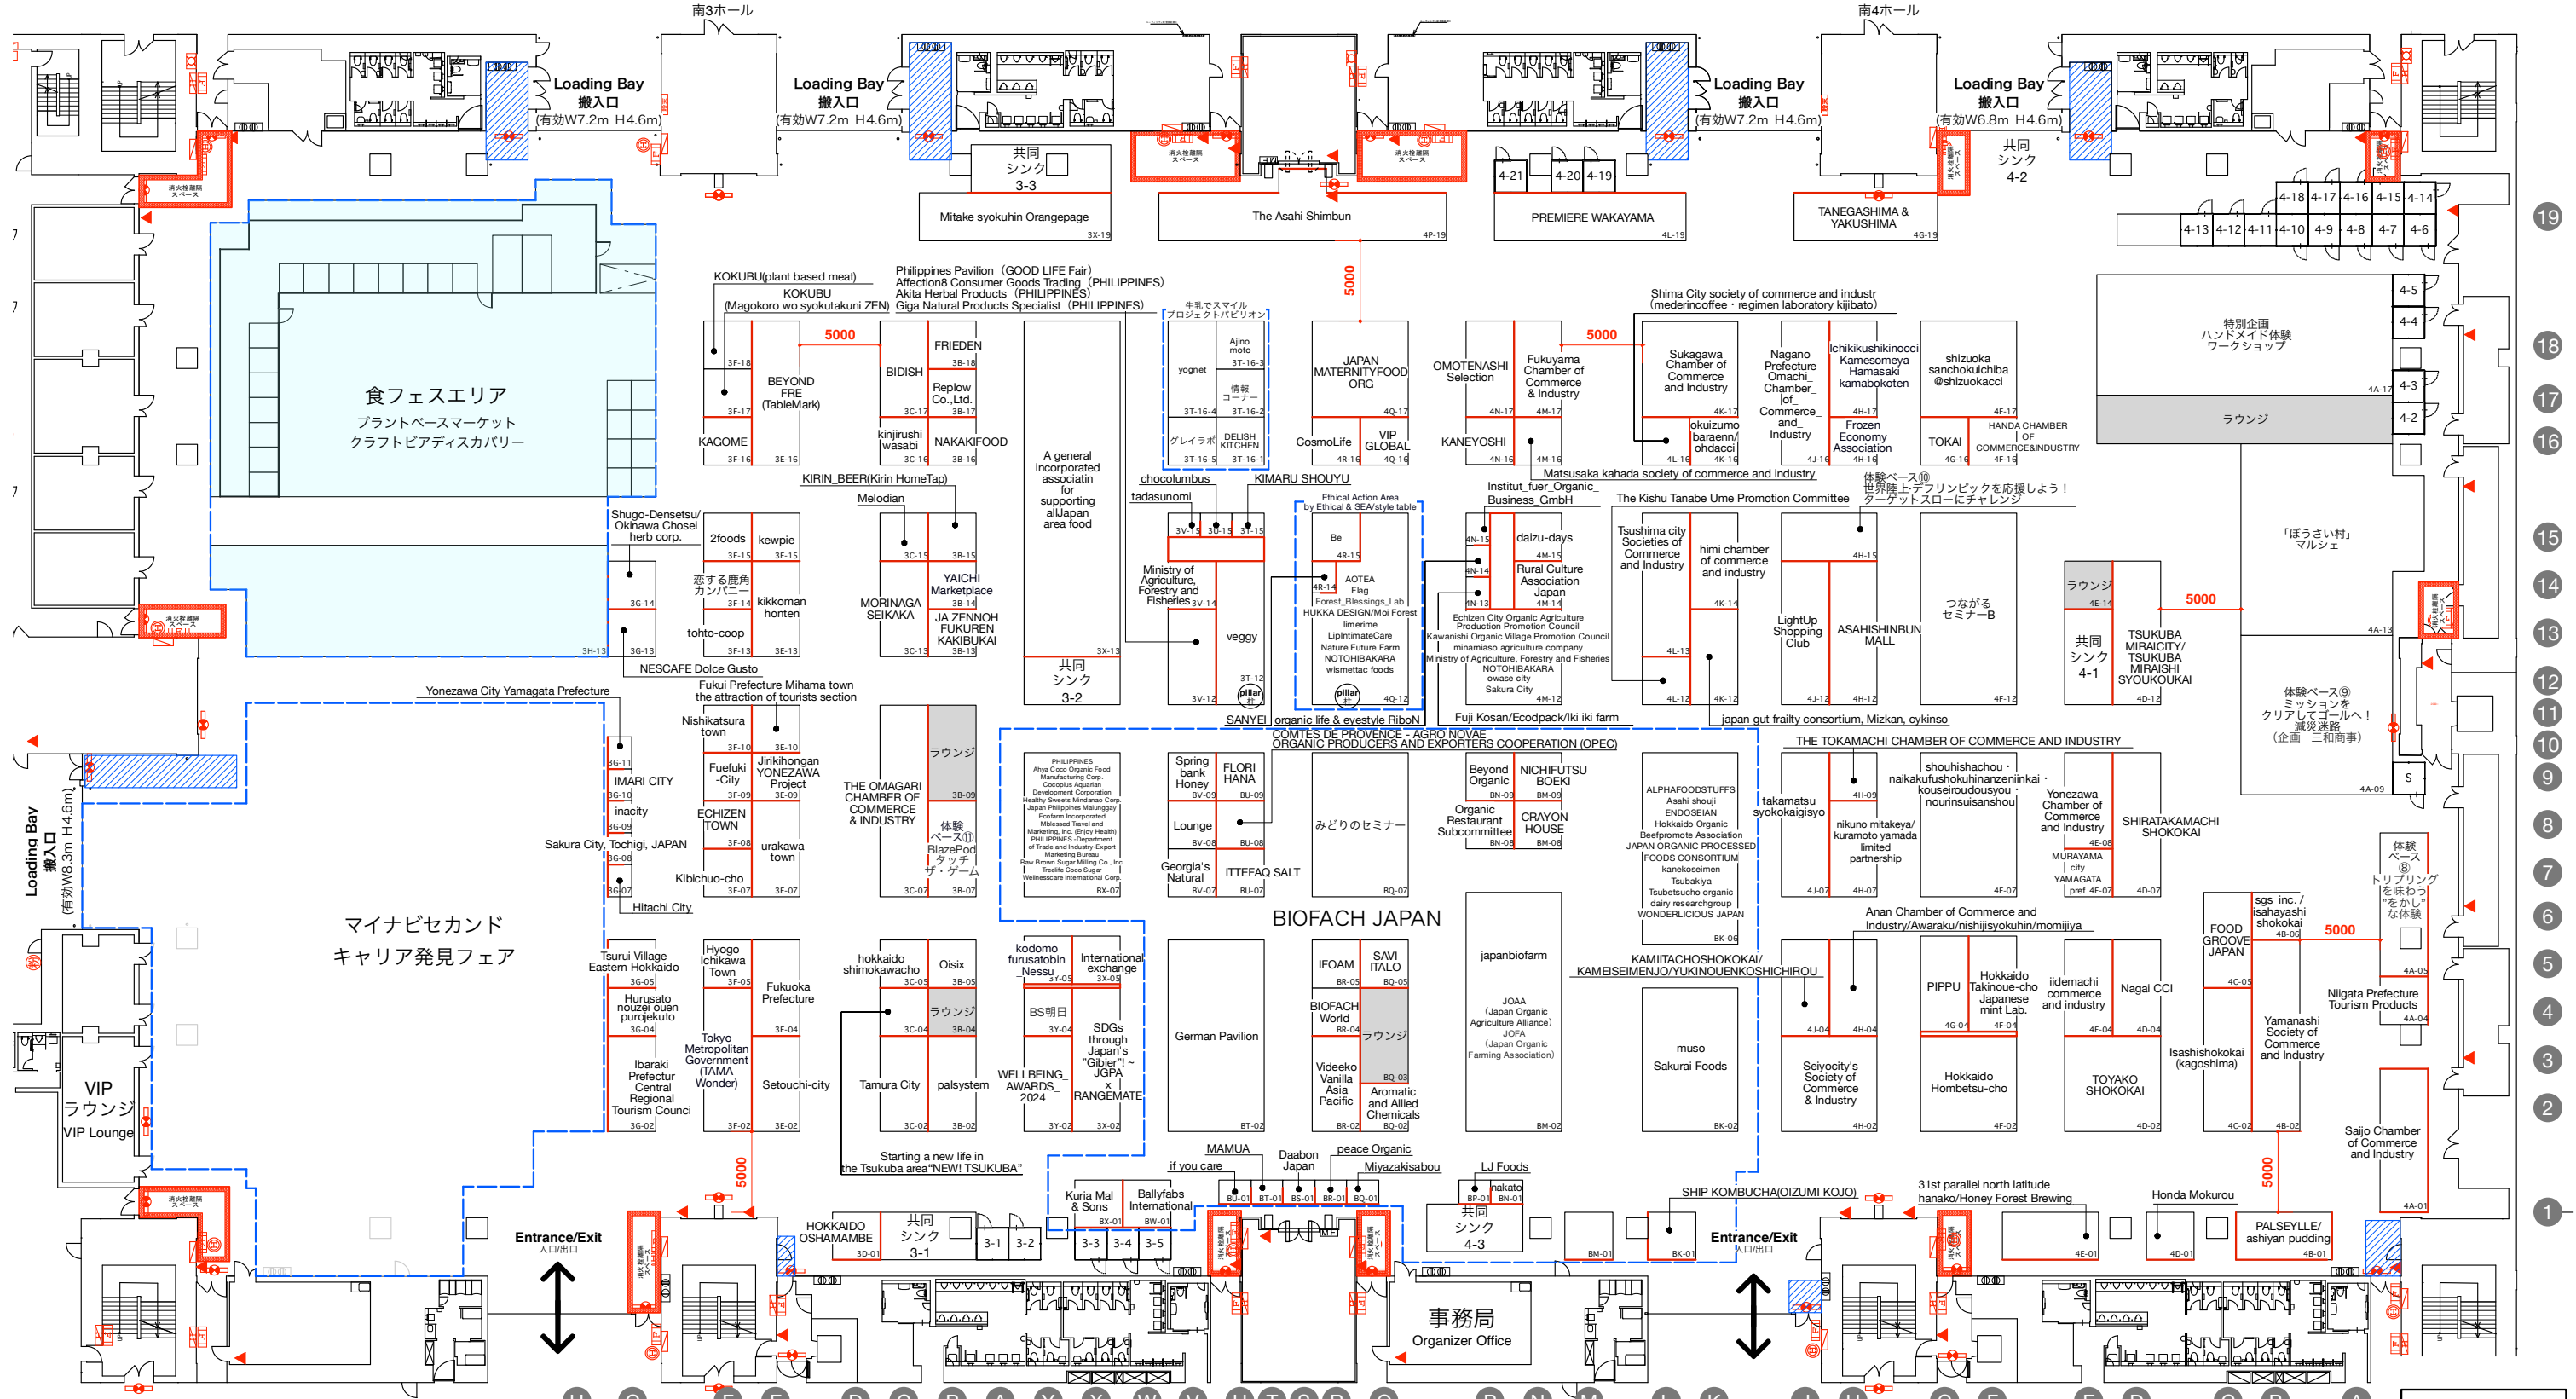


ブース番号のご案内  
**3A-01**  
来場者案内

South Halls 3,4 Layout  
S=1:400 (A3)  
10/16/2024  
Ver.5.2

Move-in October 23(Wed) 12:00~6:00PM October 24(Thu) 8:00AM~6:00PM	Move-out October 27(Sun) 5:00PM~10:00PM
--	--


**Legend**

- Fire alarm control panel
- E Electrical Supply Pit
- M Water supply and drainage pit
- Gas/Water piping outlet. Please note that this will be the pipe entrance and the pipe will pass through.
- Do not obstruct this area.
- Existing wall sign (The height of the part marked with slanted lines can only be raised to 3.6).

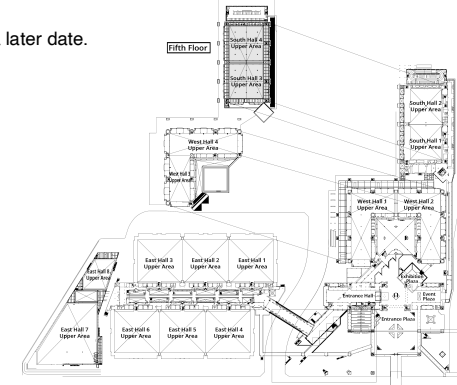

**South Hall 3**

**South Hall 4**

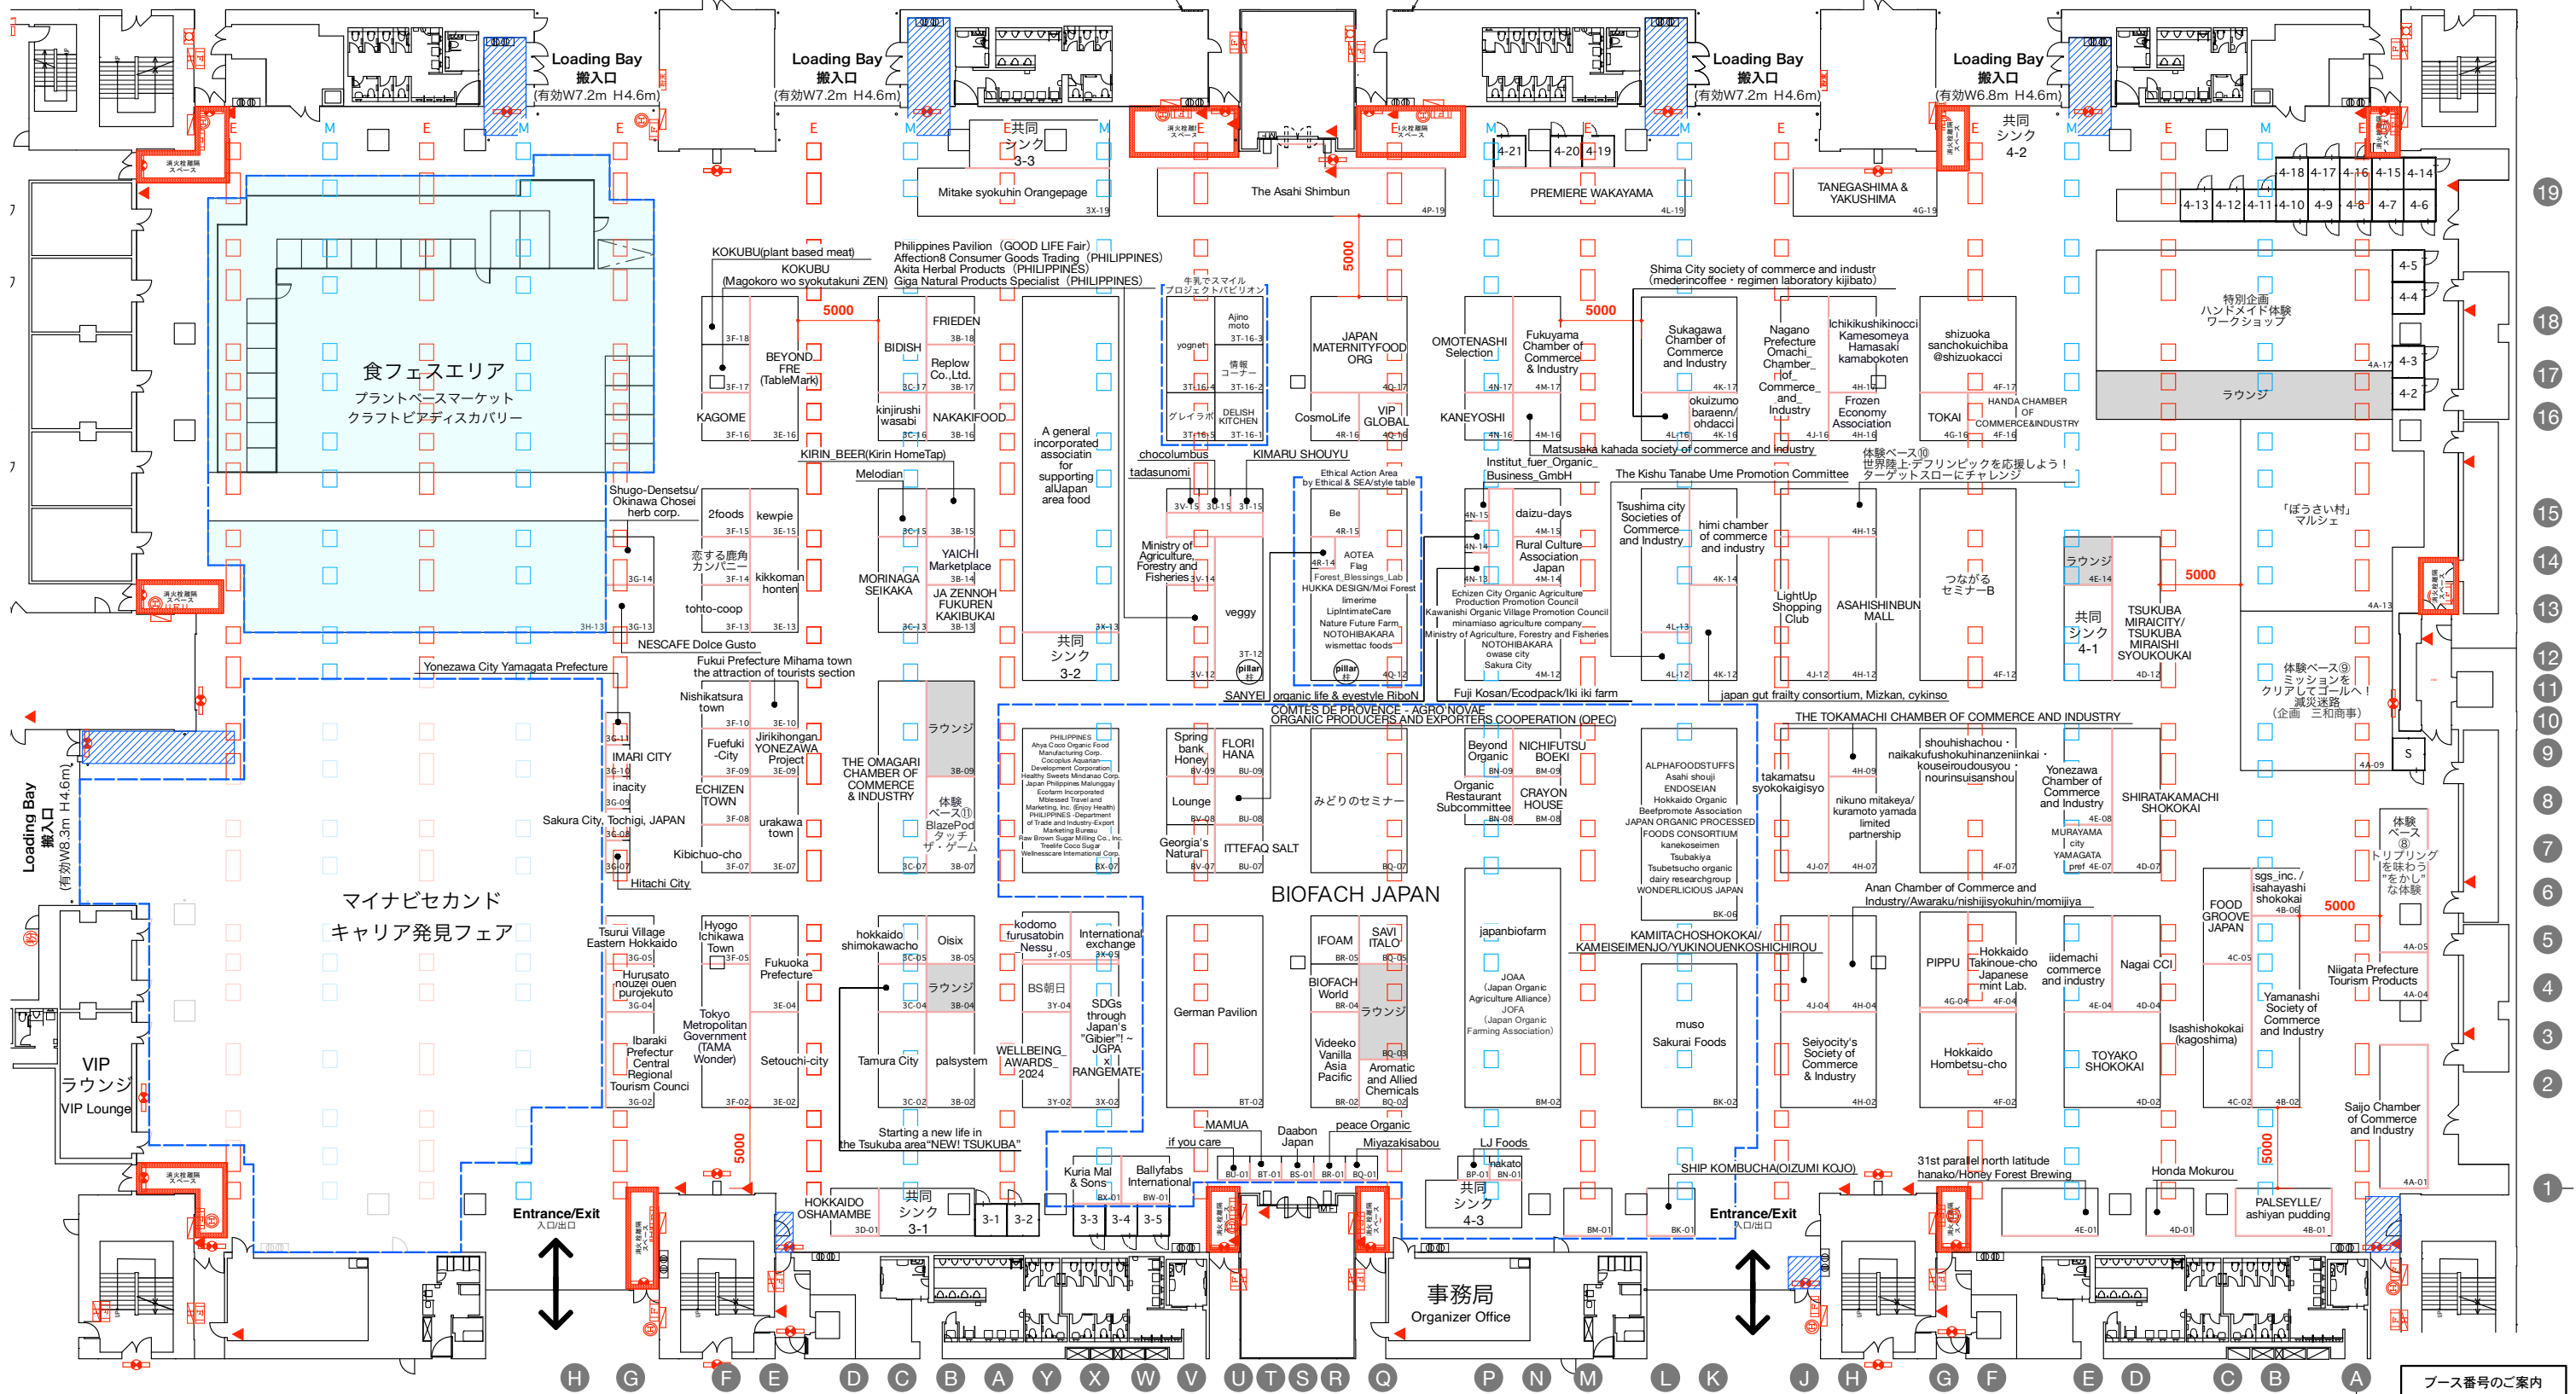

ブース番号のご案内  
**3A-01**  
来場者導線